



CL JAMBOREE PLAZA

EDINGER AVENUE

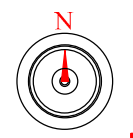

**SITE PLAN**  
SCALE: 1"=10'-0" PROPOSED

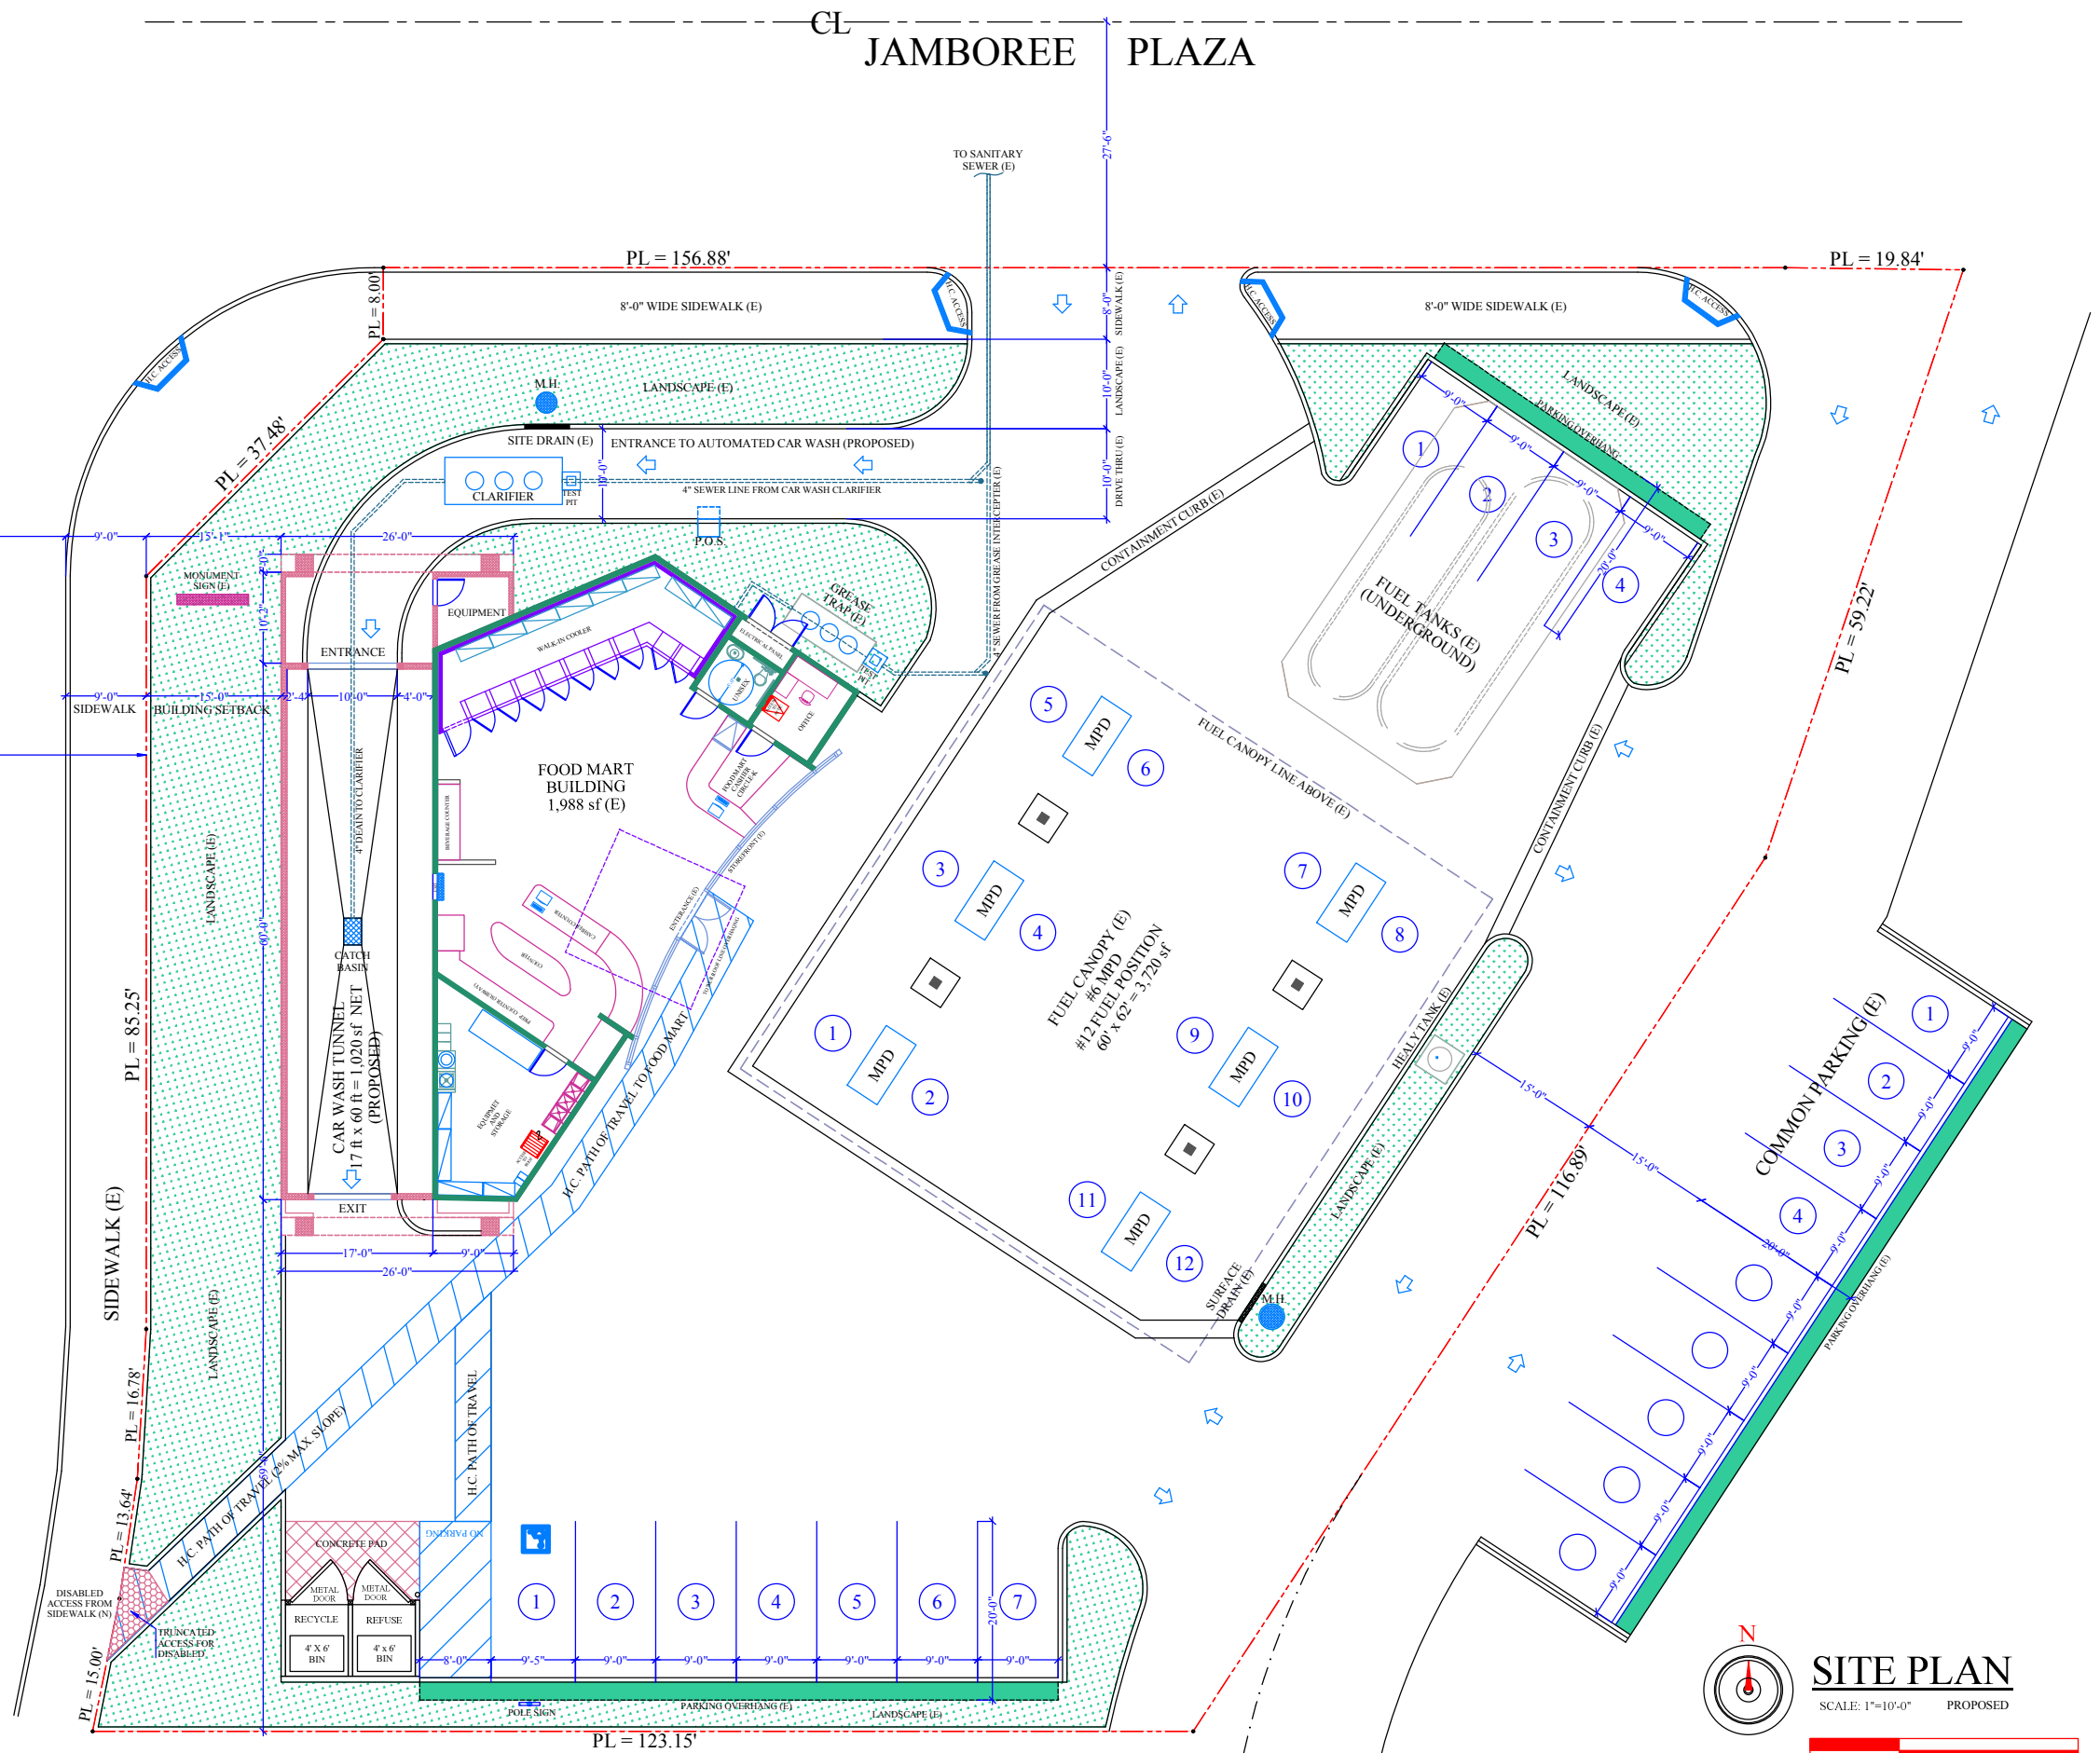

REVISIONS:	DATE:

NOTICE: WARNING!  
ANY REPRODUCTION, COPIES, OR ALTERATIONS OF THESE DOCUMENTS WITHOUT CONSENT OF THE ARCHITECT ARE PROHIBITED.

DESIGN WORKS BY: **NASSER MOGHADAM ARCHITECT**  
ADDRESS: NASSER MOGHADAM ARCHITECT  
4405 GALLERIA DRIVE, IRVINE, CA 92618  
TEL: 949.261.1234 FAX: 949.261.1234  
WWW.NASSERMOGHADAM.COM



**CLIENT / OWNER**  
Mr. Danny Singh  
3017 E. Edinger Ave.  
Tustin, CA 92780

**PROJECT DATA**  
SITE PLAN (PROPOSED)  
3017 East Edinger Ave., Tustin, CA 92780

**DRAWING NO.**  
A-3  
OPT-S